


# PLOT PLAN EXAMPLE

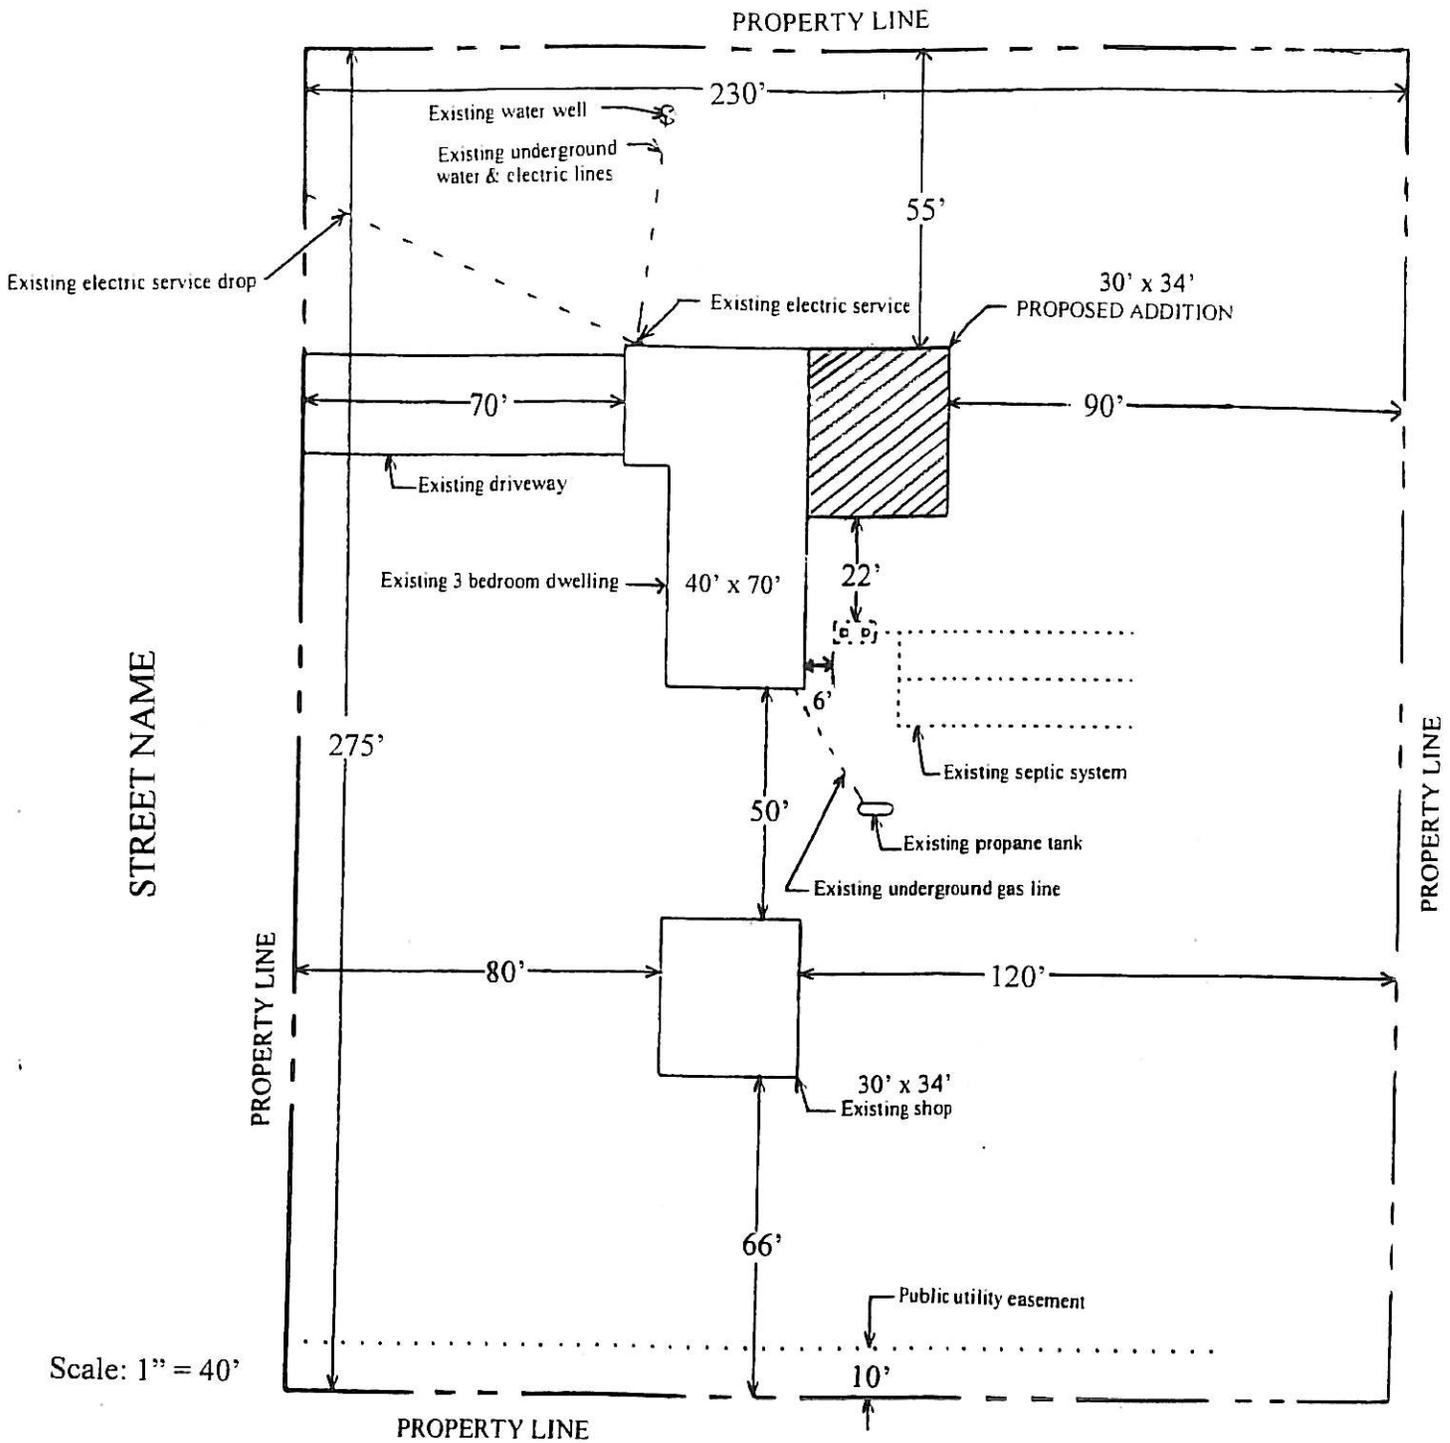

Scale: 1" = 40'

STREET NAME

John Smith  
 123 Maple Drive  
 Somewhere, CA 55555  
 APN# 123-456-789

**PLEASE SHOW THE FOLLOWING ON YOUR PLOT PLAN:**

- ✓ Location and distance between proposed and existing buildings.
- ✓ Building setback distances from proposed project to **all** property lines.
- ✓ Location of sewage systems (proposed and existing).
- ✓ Water supply or well location.
- ✓ Easements (roads or utility).
- ✓ North direction arrow.
- ✓ All adjacent street names.
- ✓ Plot plan scale size.
- ✓ Name of property owner & address of proposed project
- ✓ Assessor parcel number.