

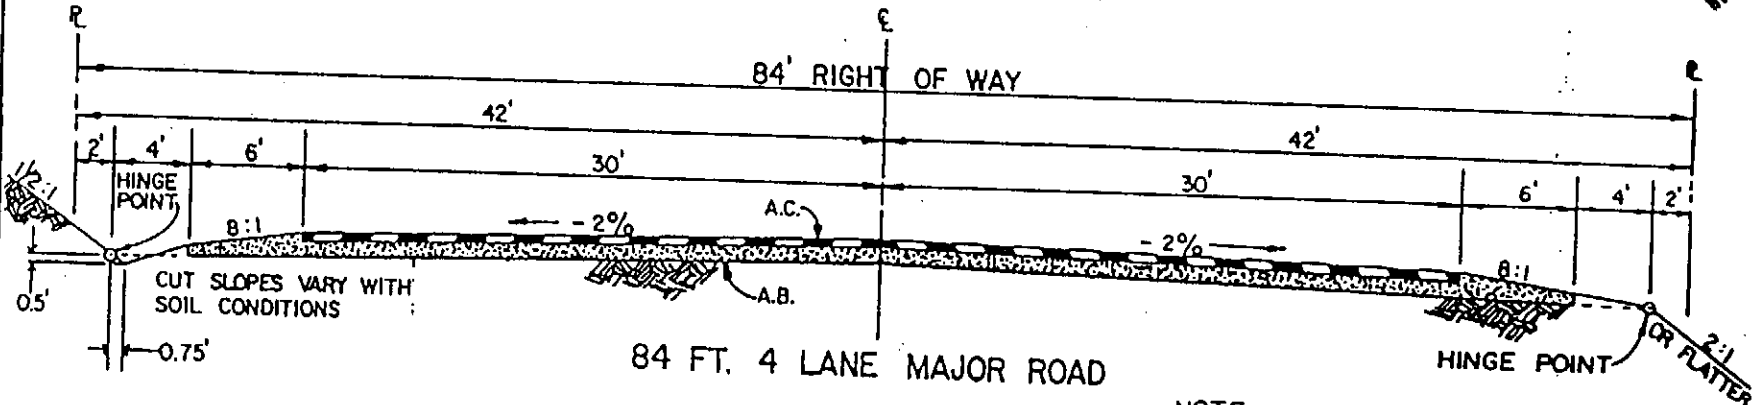


TYPICAL ROADWAY CROSS SECTIONS
ESTATE DEVELOPMENTS
(NO SCALE)

COUNTY OF GLENN SUBDIVISION STANDARDS

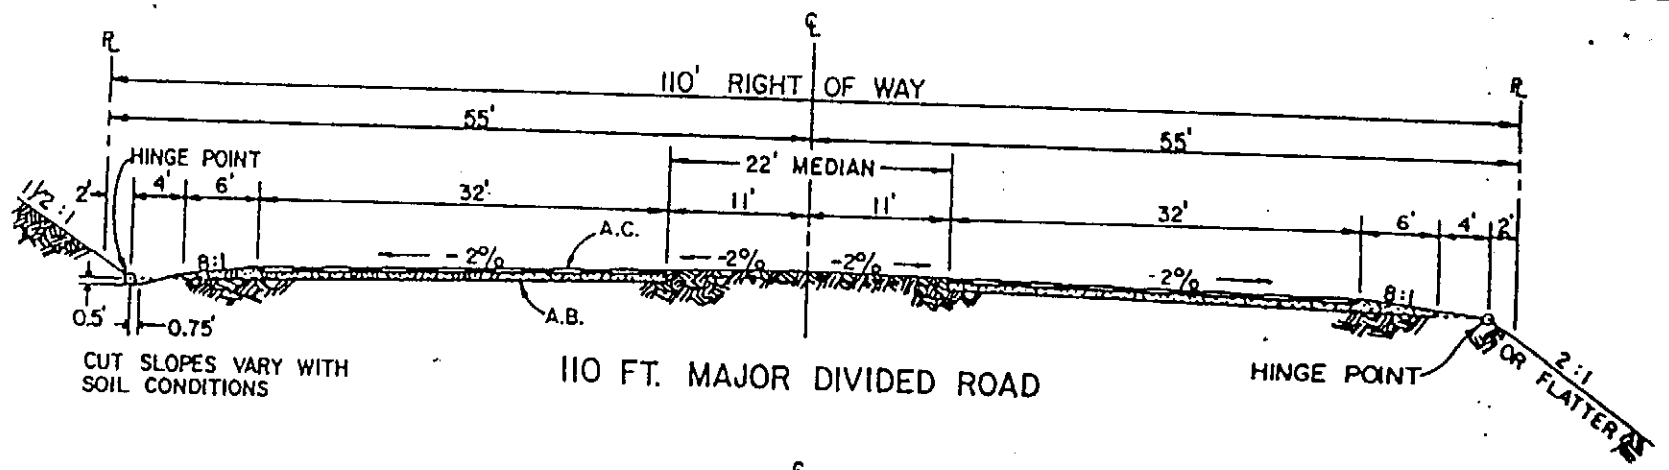

NOTE:
SUBGRADE AND A.B. TO 95% RELATIVE
COMPACTION ON ALL SECTIONS.

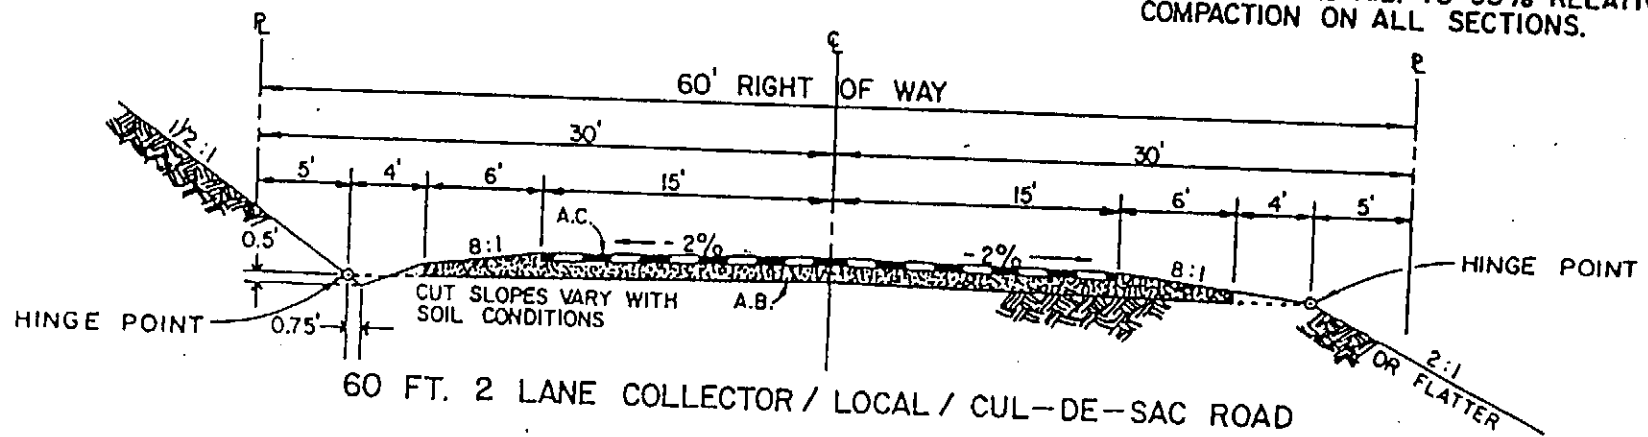

NOTE: THE STRUCTURAL SECTION SHALL BE BASED ON R-VALUE DESIGN, BUT
IN NO EVENT SHALL IT BE LESS THAN 0.2 FT. A.C. AND 0.5 FT. A.B.

RES. 86-83

REV. DATE	DWG. No.

RS-4