

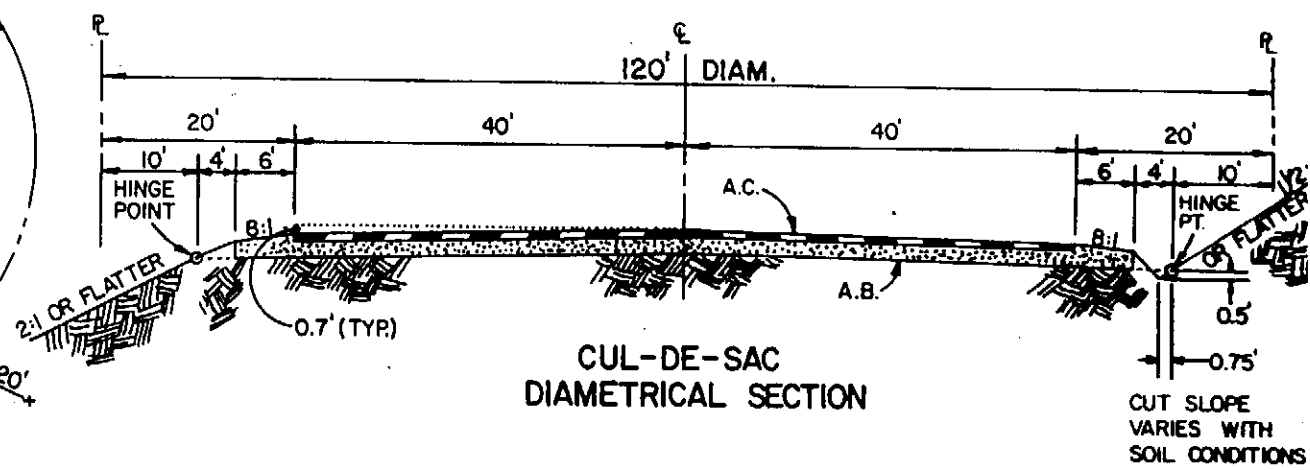


COUNTY OF GLENN — SUBDIVISION STANDARDS
 TYPICAL ROADWAY CROSS — SECTIONS
 ESTATE DEVELOPMENTS
 (NO SCALE)

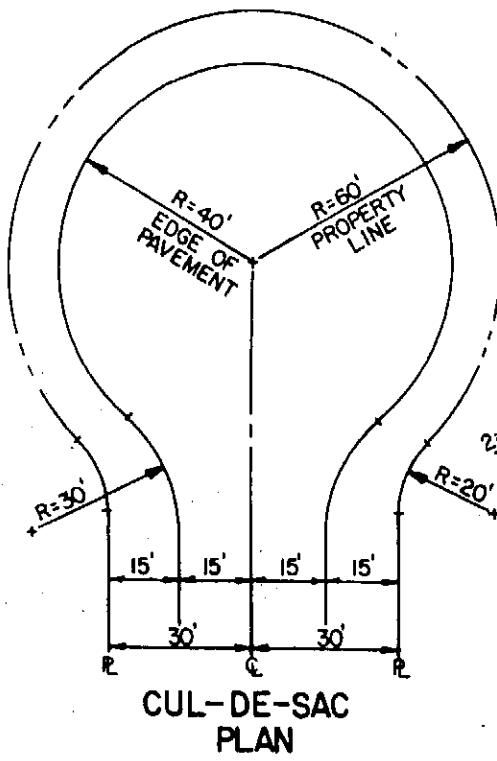

NOTE:
 SUBGRADE AND A.B. TO 95%
 RELATIVE COMPACTION ON ALL
 SECTIONS.

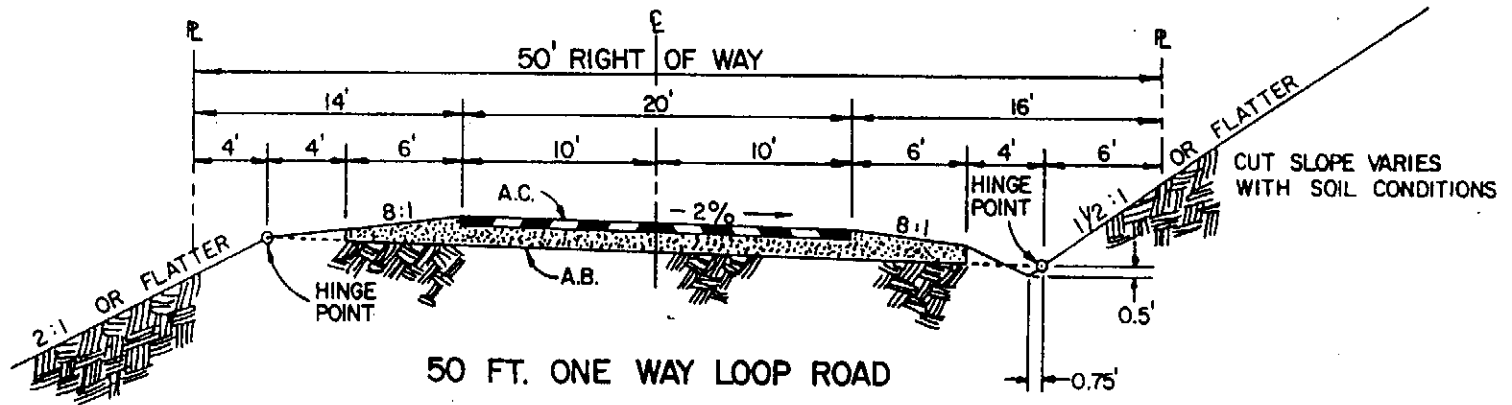

CUT SLOPE VARIES
 WITH SOIL CONDITIONS

NOTE: THE STRUCTURAL SECTION SHALL BE BASED ON R-VALUE DESIGN, BUT
 IN NO EVENT SHALL IT BE LESS THAN 0.2 FT. A.C. AND 0.5 FT. A.B.

REV. DATE	DWG. NO.
	RS-5