


**TYPICAL SECTION A**  
(REPLACEMENT AND WIDENING)

WHERE EXISTING STRUCTURAL SECTION IS DEEMED INADEQUATE BY PUBLIC WORKS DIRECTOR

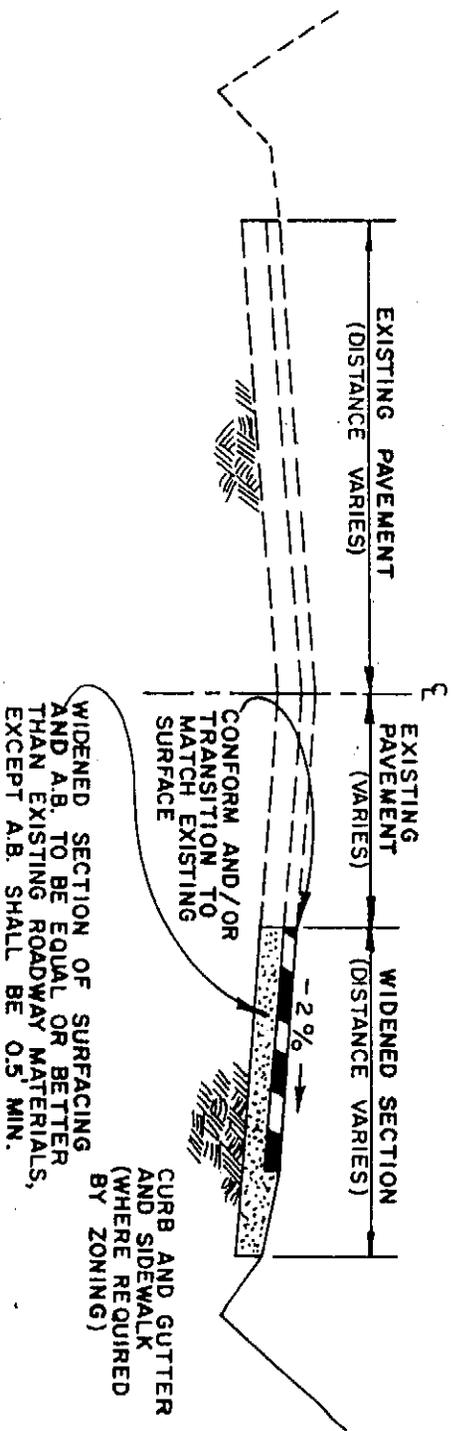

**TYPICAL SECTION B**  
(WIDENING ONLY)

WHERE EXISTING STRUCTURAL SECTION IS DEEMED ADEQUATE BY PUBLIC WORKS DIRECTOR

**NOTES**

- (1) EXISTING PAVEMENT TO BE CUT (IN A STRAIGHT LINE) TO PROVIDE A NEAT EDGE. CONFORM TO EXISTING PAVEMENT AT CUT LINE OR AS REQUIRED FOR TRANSITIONS.
- (2) PROVIDE 95% RELATIVE COMPACTION OF SUBGRADE AND A.B.

**COUNTY OF GLENN — SUBDIVISION STANDARDS**

**WIDENING OF EXISTING PAVED ROADWAYS**  
(NO SCALE)

REV. DATE	DWG. No.
	RS-8