


SECTION THROUGH STANDARD VERTICAL CURB, GUTTER & SIDEWALK

\*SEE NOTE ABOVE

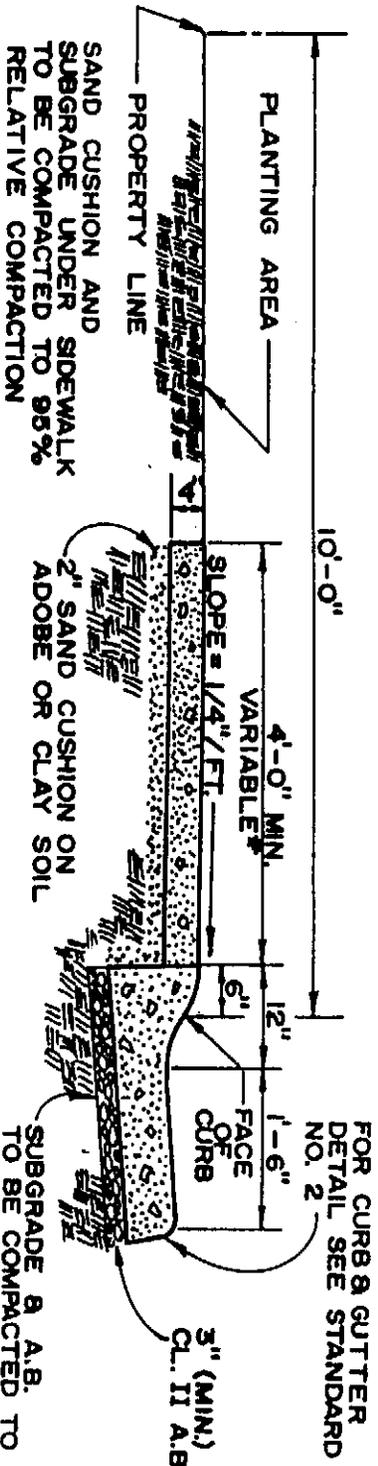


SECTION THROUGH STANDARD ROLLED CURB, GUTTER & SIDEWALK

NOTE: EXPANSION JOINTS NOT TO EXCEED 20 FEET ON CENTERS.



DISTANCE BETWEEN SCORE LINES NOT TO EXCEED 5 FEET IN LONGITUDINAL DIRECTION OR 5 FEET IN TRAVERSE DIRECTION.

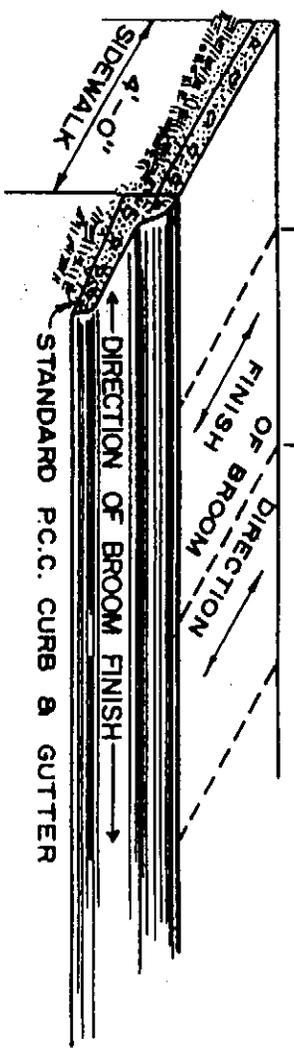

DETAIL SIDEWALK SCORE LINES

ALL CURB, GUTTER & SIDEWALK SHALL HAVE A LIGHT BROOM FINISH.

COUNTY OF GLENN — SUBDIVISION STANDARDS

STANDARD P.C.C. SIDEWALK (NO SCALE)

REV. DATE	DWG. NO.

S-1