


COUNTY OF GLENN — SUBDIVISION STANDARDS

STANDARD BARRICADE
(NO SCALE)

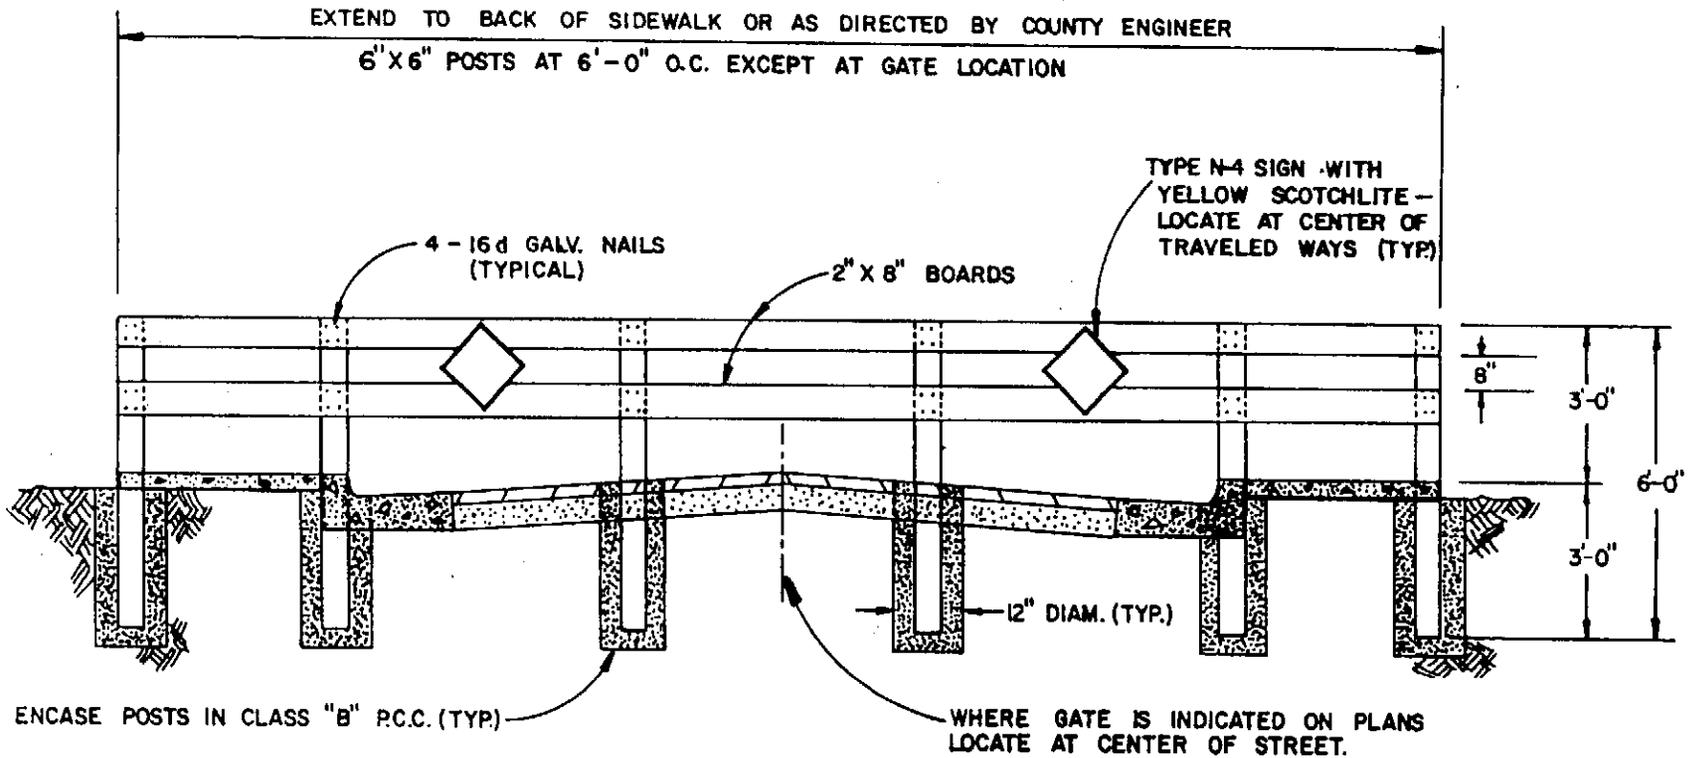

NOTE:

1. ALL WOOD SHALL BE S4S CONSTRUCTION GRADE REDWOOD.
2. ALL EXPOSED SURFACES SHALL BE PAINTED WITH 1 PRIME COAT AND 2 COATS OF EXTERIOR WHITE WHERE REQUIRED BY COUNTY ENGINEER.
3. ALL POSTS SHALL BE PLUMBED AND SET IN CLASS "B" CONCRETE.
4. BOARD AND POST TOPS SHALL BE LEVEL.

REV. DATE

DWG. NO.

S-18