


COUNTY OF GLENN — SUBDIVISION STANDARDS

TYPICAL ROAD INTERSECTIONS

(SCALE: 1" = 40')

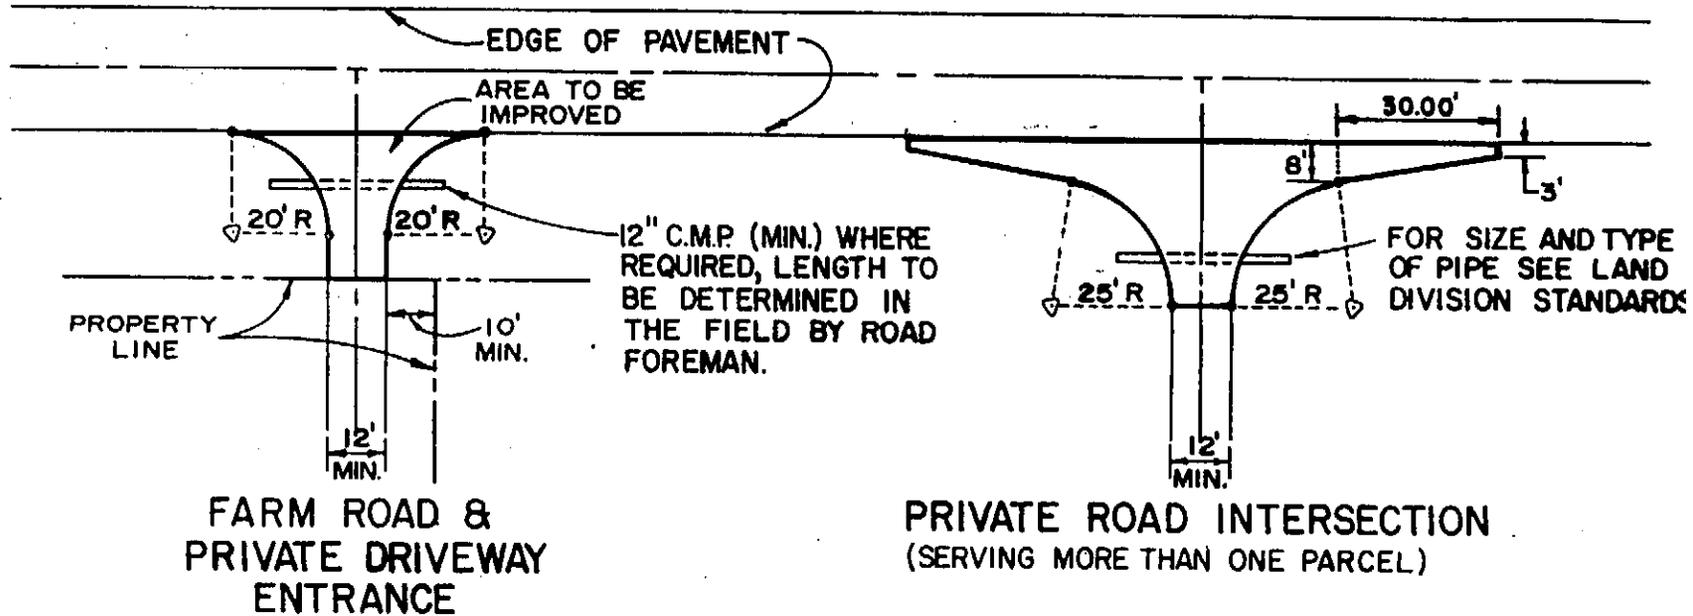

MINIMUM STRUCTURAL SECTION

0.5' AGGREGATE BASE, PRIME COAT & 0.2' ASPHALT CONCRETE SURFACING BETWEEN EDGE OF PAVEMENT & RIGHT OF WAY, EXCEPT THAT ON FARM ROAD ENTRANCES ASPHALT CONCRETE WILL NOT BE REQUIRED.

REV. DATE DWG. NO.

S-19