


COUNTY OF GLENN — SUBDIVISION STANDARDS

STANDARD PLAN
PUBLIC ROAD INTERSECTION

(SCALE: 1"=20')

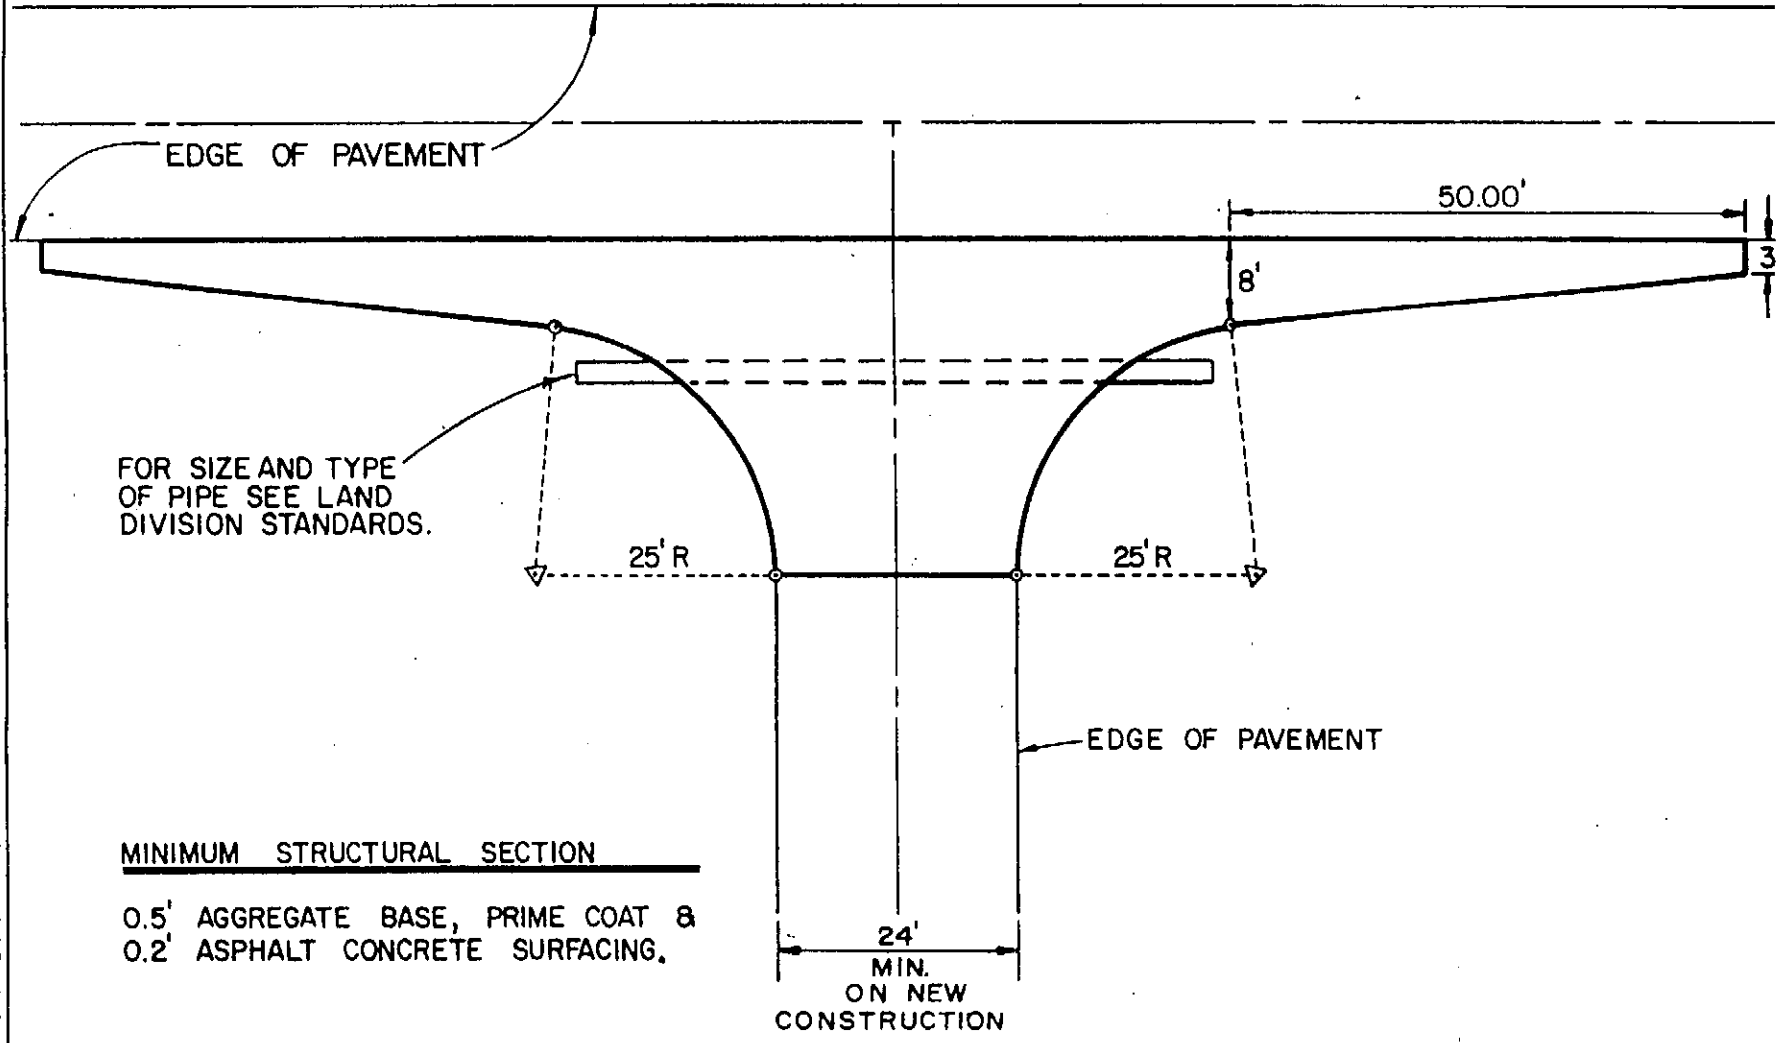

MINIMUM STRUCTURAL SECTION
 0.5' AGGREGATE BASE, PRIME COAT &
 0.2' ASPHALT CONCRETE SURFACING.

REV. DATE	DWG. NO.
	S-20