


CASTING SHALL BE  
PINKERTON FOUNDRY  
A-223 OR EQUAL

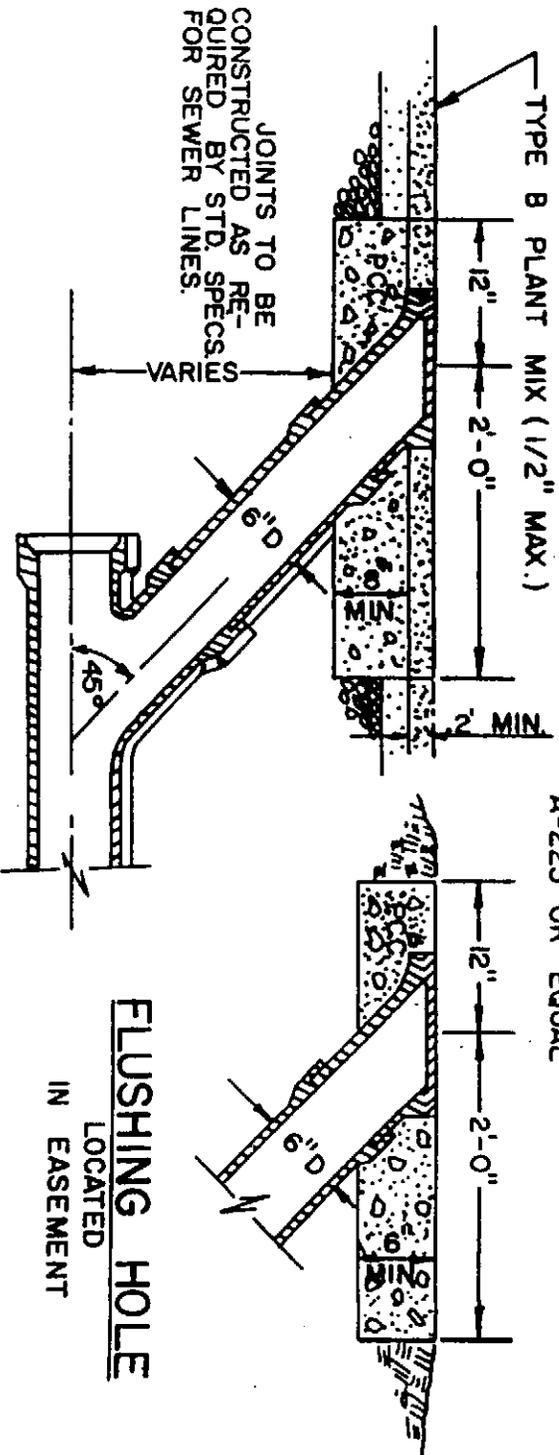



**FLUSHING HOLE**

LOCATED IN STREET OR ALLEY

**MANHOLE**

**FRAME & COVER**

LOCATED IN EASEMENT

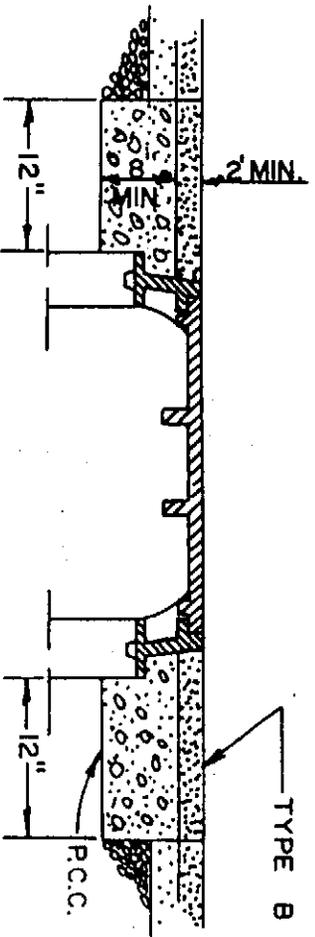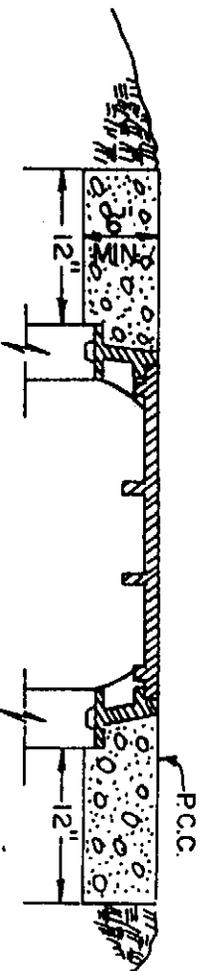

CASTING SHALL BE  
EMPIRE FOUNDRY  
NO. S-6 OR EQUAL

**MANHOLE**

**FRAME & COVER**

LOCATED IN STREET OR ALLEY

**COUNTY OF GLENN — SUBDIVISION STANDARDS**

**STANDARD FLUSH HOLE &  
MANHOLE FRAME & COVER**

(NO SCALE)

REV. DATE	DWG. NO.
	S-11